
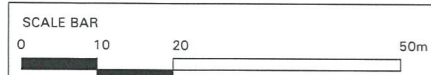


REFER FINISHES MP-11-90110
REFER LEVELS MP-11-90120
REFER FURNITURE LIGHTING & SIGNAGE MP-11-90140
REFER PLANTING MP-11-90150


REFER FINISHES MP-11-90111
REFER LEVELS MP-11-90121
REFER FURNITURE LIGHTING & SIGNAGE MP-11-90141
REFER PLANTING MP-11-90151

REFER FINISHES MP-11-90112
REFER LEVELS MP-11-90122
REFER FURNITURE LIGHTING & SIGNAGE MP-11-90142
REFER PLANTING MP-11-90152

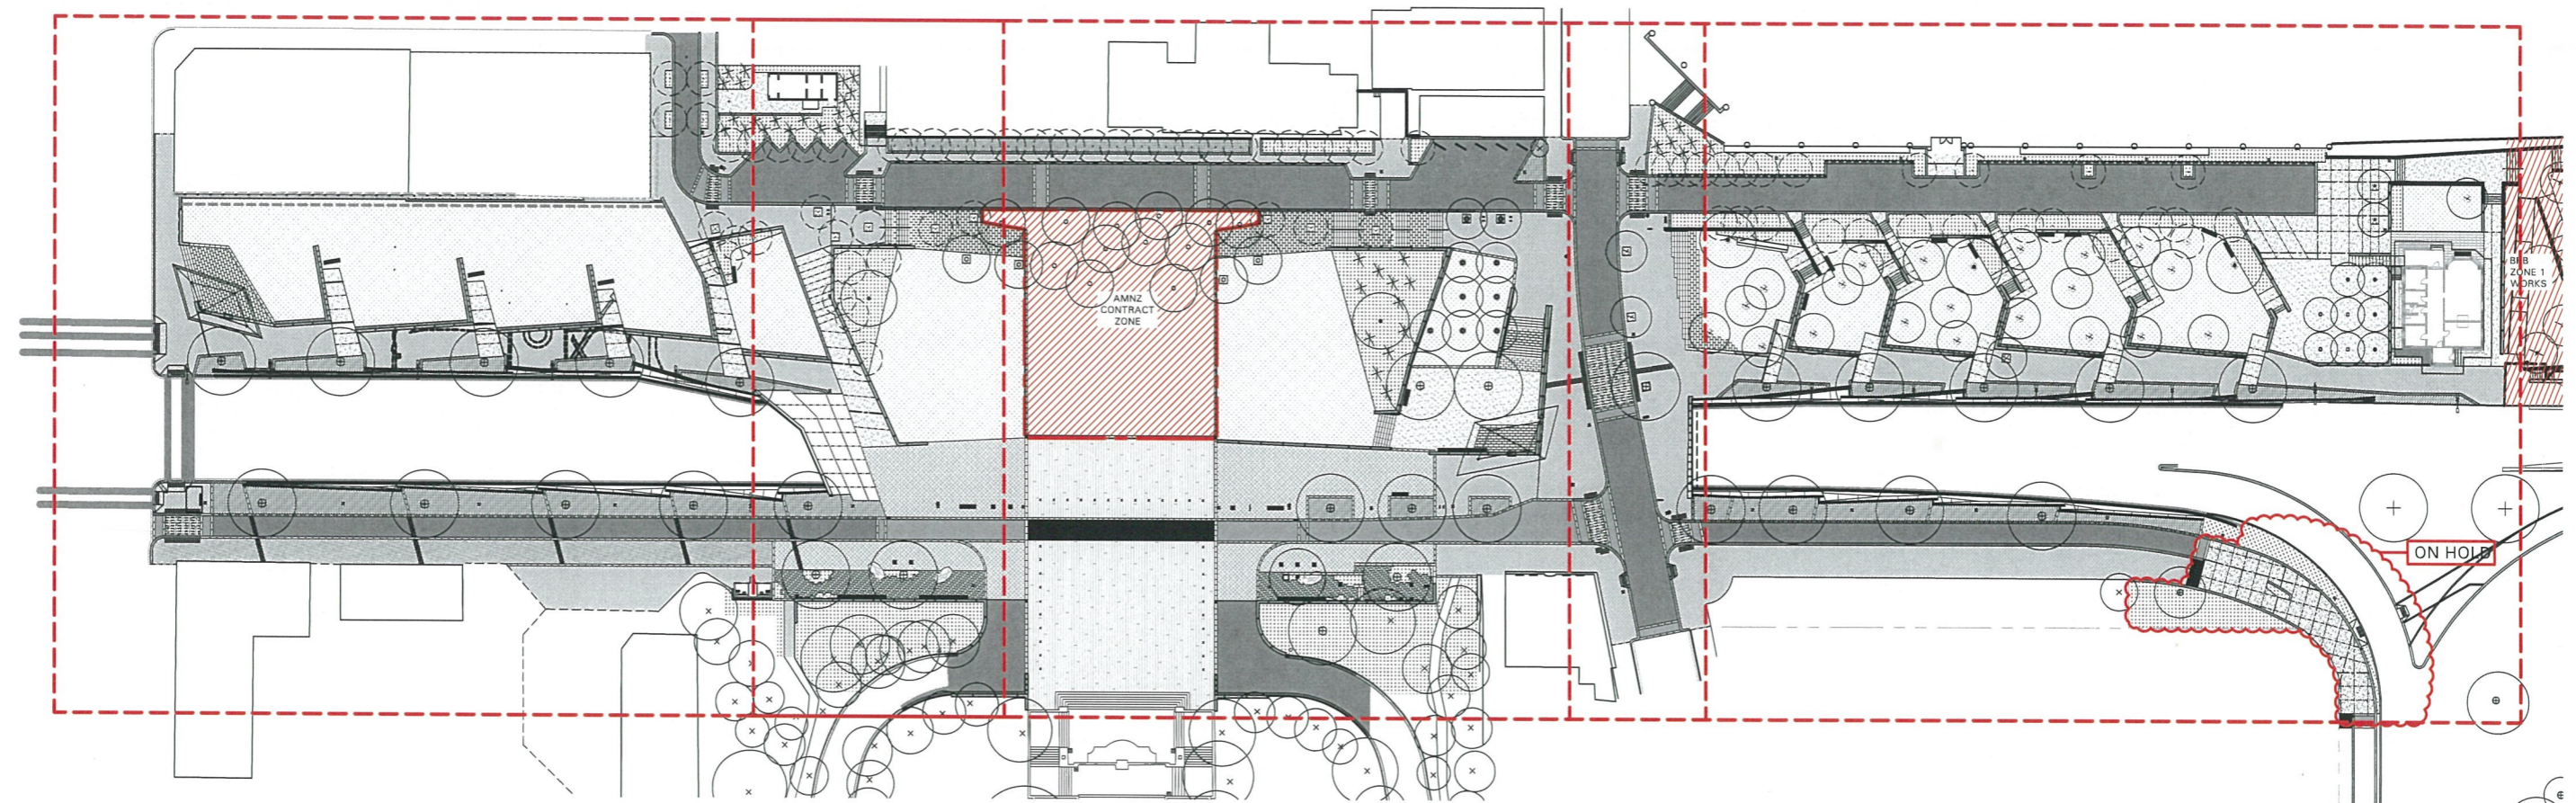

**Memorial Park
Alliance**



issue	amendment	by	des check	date	design check	approved	date	APPROVED
1	FOR CONSTRUCTION	MP	WALA	31.01.14	NT			17.4 STATUS FOR CONSTRUCTION
2	FOR CONSTRUCTION	MP	WALA	14.04.14	NT		17/04/14	
								MEMORIAL PARK MPA project no. 1314

drawing title:
SITE REFERENCE PLAN

scale:
1:500 @ A1, 1:1000@A3

drawing no.
MP-11-90100