



LEGAL BOUNDARY

MEMORIAL PARK BOUNDARY


NOTE: AREA SHOWN HAS BEEN MODIFIED POST SURVEY RECORDING.

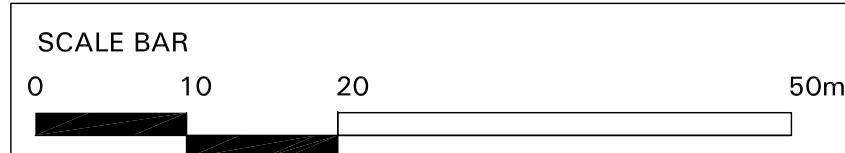




NZ TRANSPORT AGENCY
WAKA KOTAHĪ

Memorial Park
Alliance

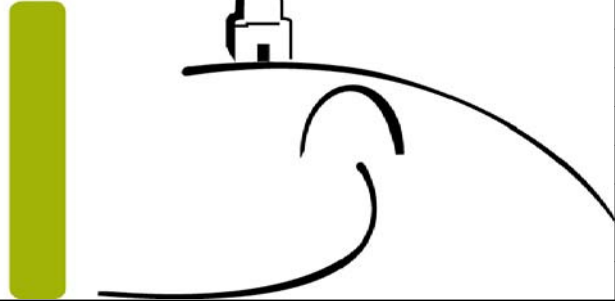

issue	amendment	by	app	date
A	100% DETAILED DESIGN WCC ISSUE	MP	WALA	10.01.14

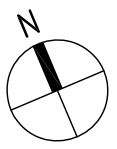

project name:
MEMORIAL PARK


client:
MPA

project no.
1314


drawing title:
**EXISTING SURVEY
INFORMATION**

scale:
1:500 @ A1, 1:1000@A3


drawing no.
WALA 001

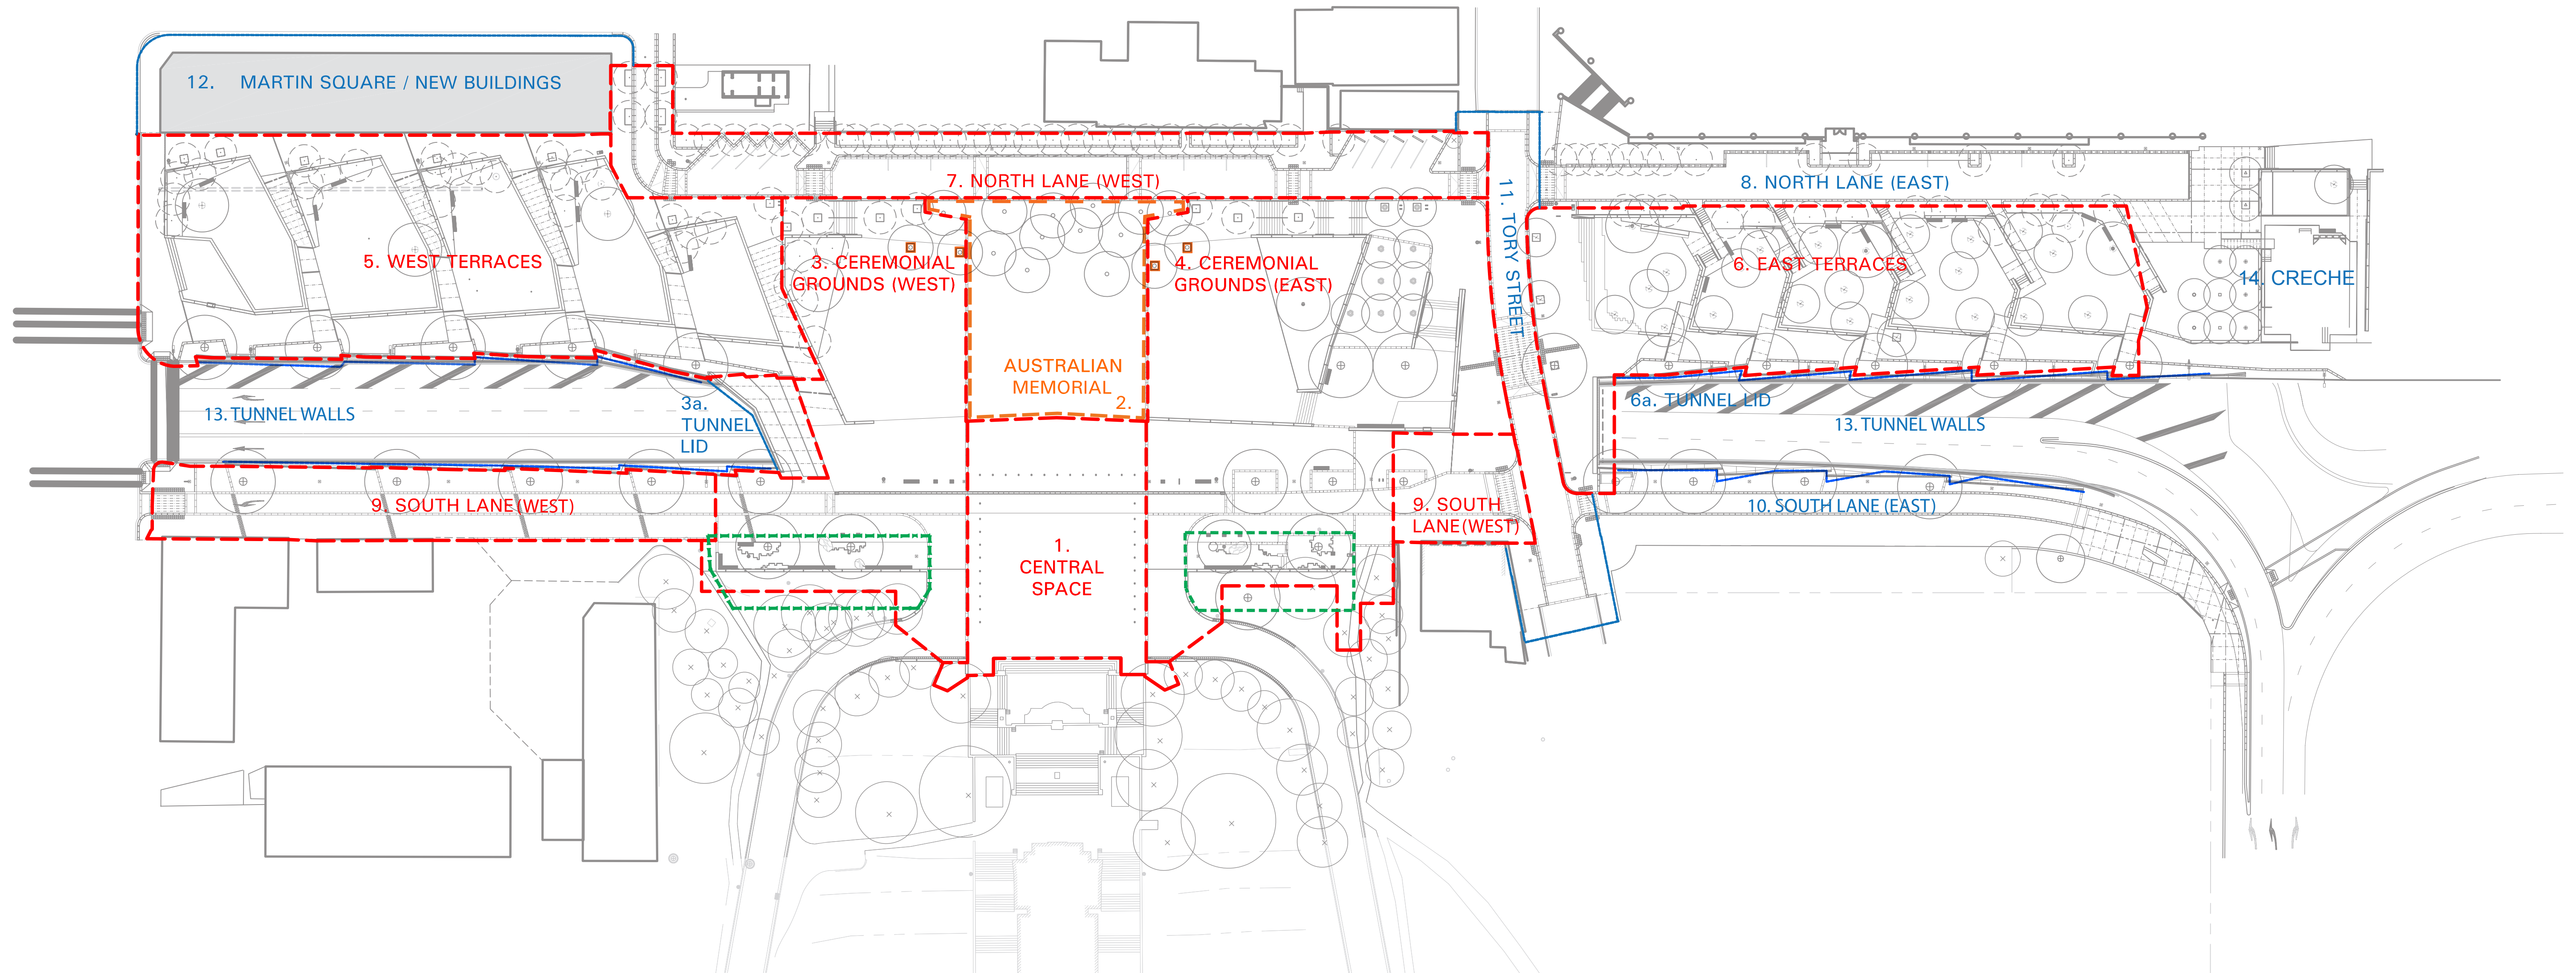

- Memorial Park Boundary
- Tangata Whenua Gardens
- 3a./6a./8./10./13. and 14. are outside Memorial Park costing scope, but considered in Memeorial Park design
- 12. Future building outside scope
- 2. Australian Memorial (AMNZ) by others

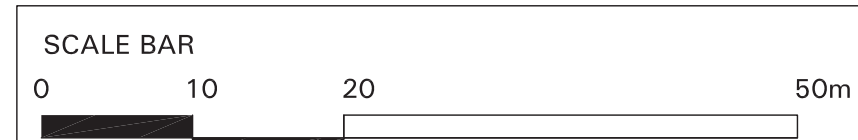

Memorial Park
Alliance

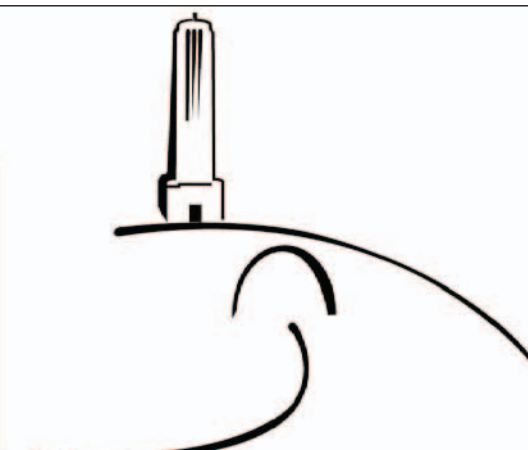

issue	amendment	by	app	date
A	100% DETAILED DESIGN WCC ISSUE	MP	WALA	10.01.14



project name:
MEMORIAL PARK


client:
MPA

project no.
1314

drawing title:
**LOCATION &
CONTEXT PLAN**

scale:
1:500 @ A1, 1:1000@A3

drawing no.
WALA 003

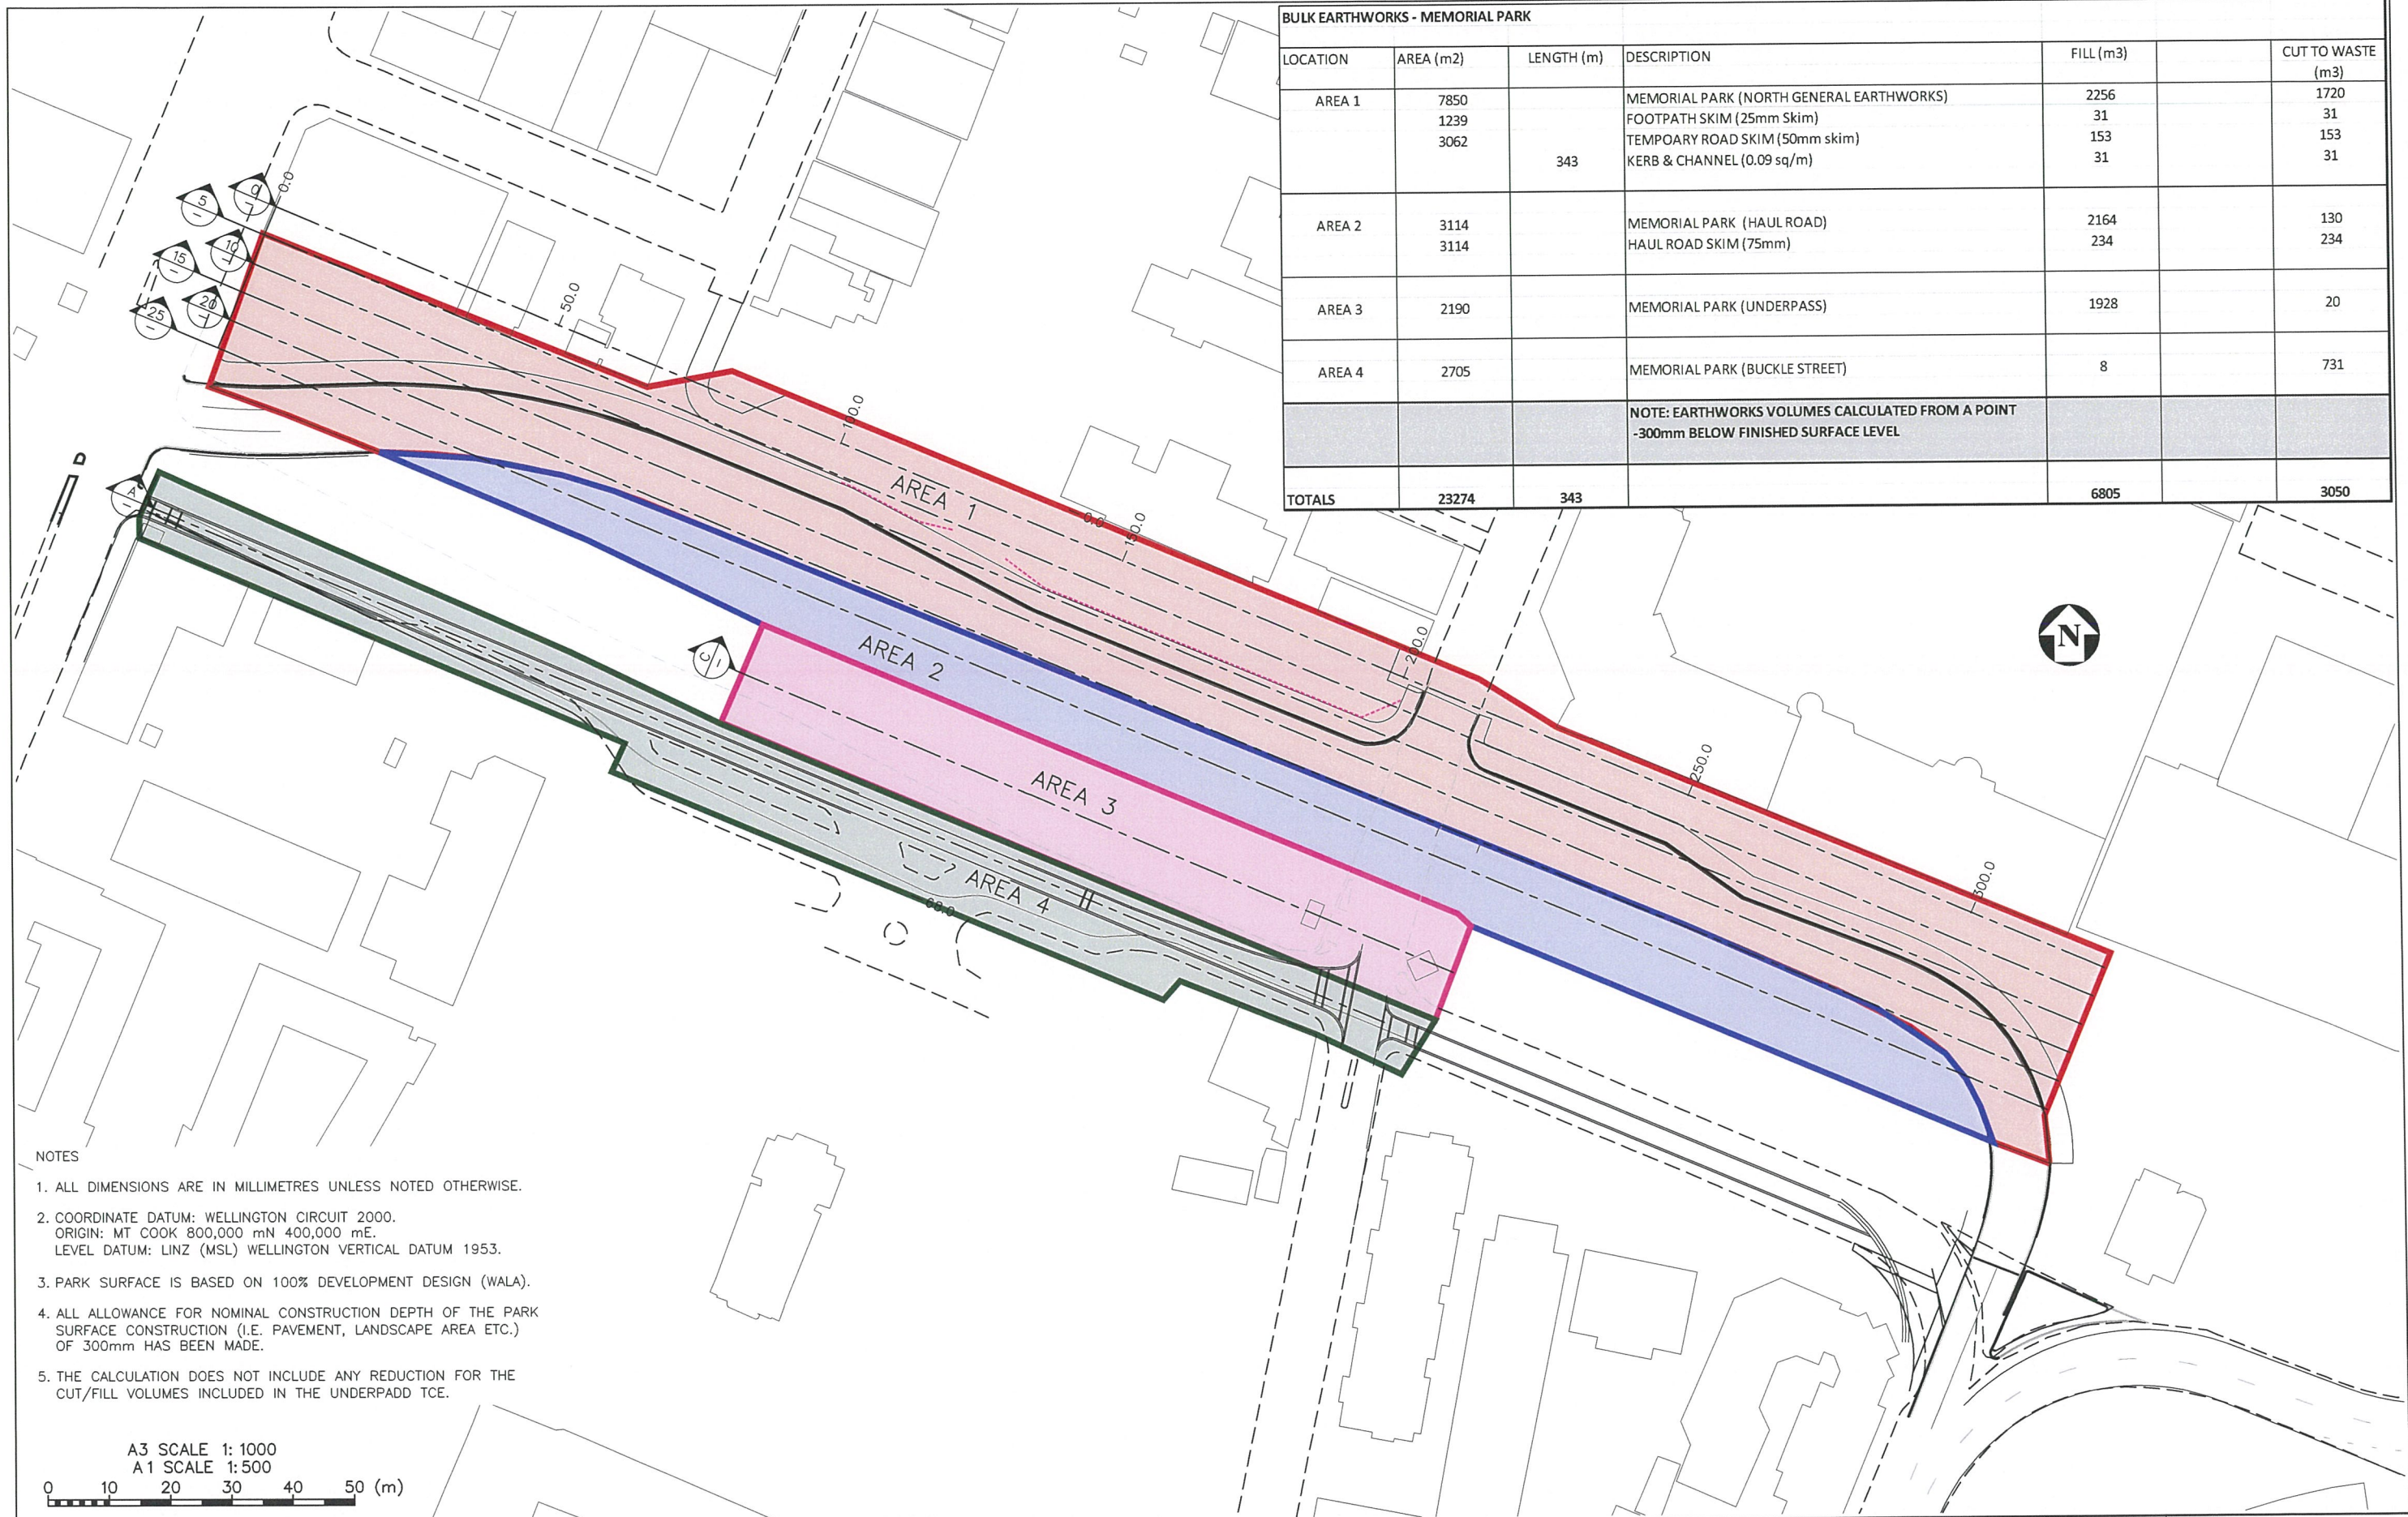

BULK EARTHWORKS - MEMORIAL PARK					
LOCATION	AREA (m2)	LENGTH (m)	DESCRIPTION	FILL (m3)	CUT TO WASTE (m3)
AREA 1	7850	343	MEMORIAL PARK (NORTH GENERAL EARTHWORKS)	2256	1720
	1239		FOOTPATH SKIM (25mm Skim)	31	31
	3062		TEMPOARY ROAD SKIM (50mm skim)	153	153
			KERB & CHANNEL (0.09 sq/m)	31	31
AREA 2	3114		MEMORIAL PARK (HAUL ROAD)	2164	130
	3114		HAUL ROAD SKIM (75mm)	234	234
AREA 3	2190		MEMORIAL PARK (UNDERPASS)	1928	20
AREA 4	2705		MEMORIAL PARK (BUCKLE STREET)	8	731
NOTE: EARTHWORKS VOLUMES CALCULATED FROM A POINT -300mm BELOW FINISHED SURFACE LEVEL					
TOTALS	23274	343		6805	3050

- NOTES
- ALL DIMENSIONS ARE IN MILLIMETRES UNLESS NOTED OTHERWISE.
 - COORDINATE DATUM: WELLINGTON CIRCUIT 2000.
ORIGIN: MT COOK 800,000 mN 400,000 mE.
LEVEL DATUM: LINZ (MSL) WELLINGTON VERTICAL DATUM 1953.
 - PARK SURFACE IS BASED ON 100% DEVELOPMENT DESIGN (WALA).
 - ALL ALLOWANCE FOR NOMINAL CONSTRUCTION DEPTH OF THE PARK SURFACE CONSTRUCTION (I.E. PAVEMENT, LANDSCAPE AREA ETC.) OF 300mm HAS BEEN MADE.
 - THE CALCULATION DOES NOT INCLUDE ANY REDUCTION FOR THE CUT/FILL VOLUMES INCLUDED IN THE UNDERPADD TCE.

A3 SCALE 1: 1000
A1 SCALE 1: 500
0 10 20 30 40 50 (m)

FOR INFORMATION		CD	DG						
Rev	Revision Description	Drawn	Checked	Designed	Design Checked	Approved	Date	Original Size	A1

Tab
MP-01-922
Scales
1: 1000 (A3)
1: 500 (A1)
Original Size
A1

NZ TRANSPORT AGENCY
WAKA KOTAHU
Memorial Park
Alliance

DRAFT

Document Controller Check: *MW* Date: *8/11/13*
This drawing is not to be used for construction purposes unless signed approved and issued For Construction

SH1 WELLINGTON INNER CITY IMPROVEMENTS		Approved	NOT FOR CONSTRUCTION
MEMORIAL PARK - 01 GENERAL		Status	TARGET COST DESIGN
TCE BULK EARTHWORKS CALCULATIONS		Drawing Number	MP-01-922
		Revision	A

NOTES

1. ALL DIMENSIONS ARE IN METERS UNLESS NOTED OTHERWISE.

Datum RL14

EXISTING GROUND LEVEL (m)	0	10	20	30	40	50	60	70	80	90	100	110	120	130	140	150	160	170	180	190	200	210	220	230	240	250	260	270	280	290	300	
PROPOSED GROUND LEVEL (m)	16.24	16.58	16.97	17.42	17.75	18.55	18.46	18.73	18.06	19.4	19.46	19.52	19.46	19.55	19.41	19.55	19.40	19.32	18.98	17.78	17.02	16.9	16.80	16.55	15.91	15.40	15.22	15.12	15.03	14.98	15.12	16.41
CHAINAGE (m)	0	10	20	30	40	50	60	70	80	90	100	110	120	130	140	150	160	170	180	190	200	210	220	230	240	250	260	270	280	290	300	

LONG SECTION CH-0

Datum RL14

EXISTING GROUND LEVEL (m)	0	10	20	30	40	50	60	70	80	90	100	110	120	130	140	150	160	170	180	190	200	210	220	230	240	250	260	270	280	290	300
PROPOSED GROUND LEVEL (m)	16.33	16.63	17.05	17.54	17.84	18.22	18.76	18.95	19.16	19.44	19.5	19.58	19.61	19.69	19.69	19.67	19.38	19.56	18.73	17.65	17.17	17.05	17.09	16.52	16.18	15.59	15.2	15.04	15.00	15.29	15.68
CHAINAGE (m)	0	10	20	30	40	50	60	70	80	90	100	110	120	130	140	150	160	170	180	190	200	210	220	230	240	250	260	270	280	290	300

LONG SECTION CH-5

Datum RL14




EXISTING GROUND LEVEL (m)	0	10	20	30	40	50	60	70	80	90	100	110	120	130	140	150	160	170	180	190	200	210	220	230	240	250	260	270	280	290	300
PROPOSED GROUND LEVEL (m)	16.43	16.65	17.29	17.56	18.04	18.24	18.75	18.97	19.24	19.52	19.54	20.78	20.8	20.8	20.71	20.8	20.8	20.56	19.05	17.54	17.36	17.2	17.55	18.13	16.5	15.97	15.59	15.77	14.83	14.93	14.81
CHAINAGE (m)	0	10	20	30	40	50	60	70	80	90	100	110	120	130	140	150	160	170	180	190	200	210	220	230	240	250	260	270	280	290	300

LONG SECTION CH-10

A3 SCALE 1: 1000


A1 SCALE 1: 500

0 10 20 30 40 50 (m)


				Tab MP-01-923				 NZ TRANSPORT AGENCY WAIKATO REGIONAL COUNCIL				DRAFT		SH1 WELLINGTON INNER CITY IMPROVEMENTS		Approved NOT FOR CONSTRUCTION	
				Scales 1: 1000 (A3) 1: 500 (A1)										MEMORIAL PARK - 01 GENERAL BULK EARTHWORKS LONG SECTION SHEET 1		Status TARGET COST DESIGN	
A FOR INFORMATION				CD		DG		Original Size A1		Document Controller Check: 		Date: 8/1/13		Drawing Number MP-01-923		Revision A	
Rev				Drawn		Designed		Design Checked		Approved		Date					

NOTES


1. ALL DIMENSIONS ARE IN METERS UNLESS NOTED OTHERWISE.

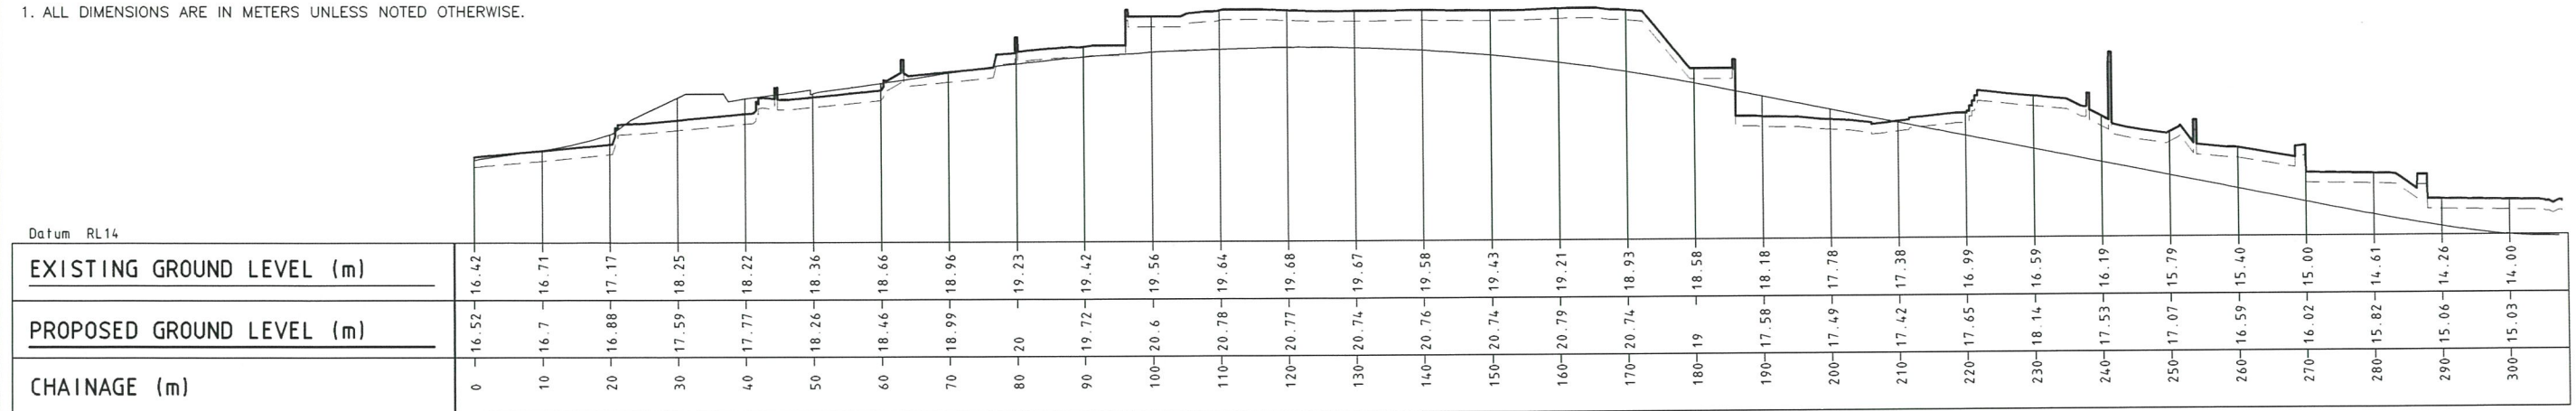


LONG SECTION CH-15

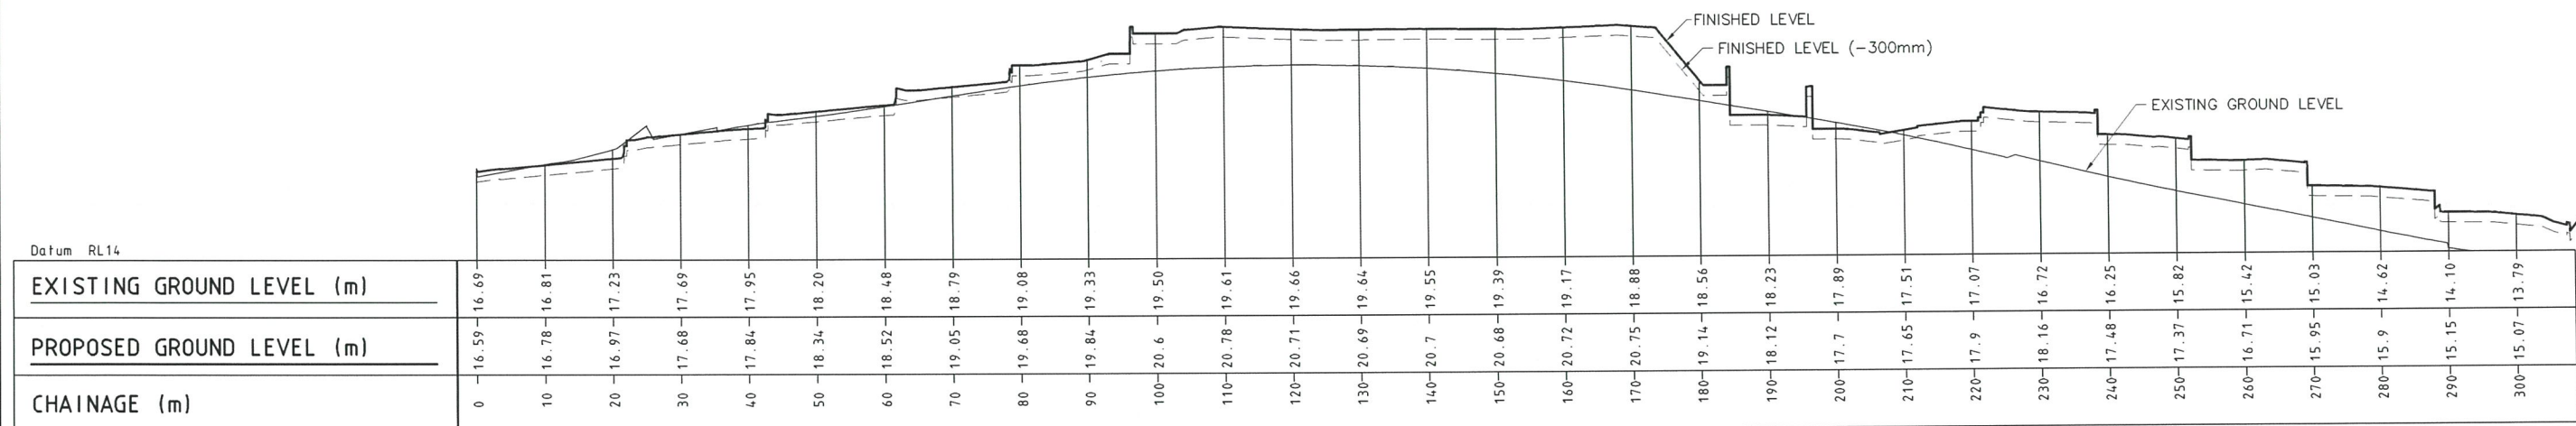

LONG SECTION CH-20

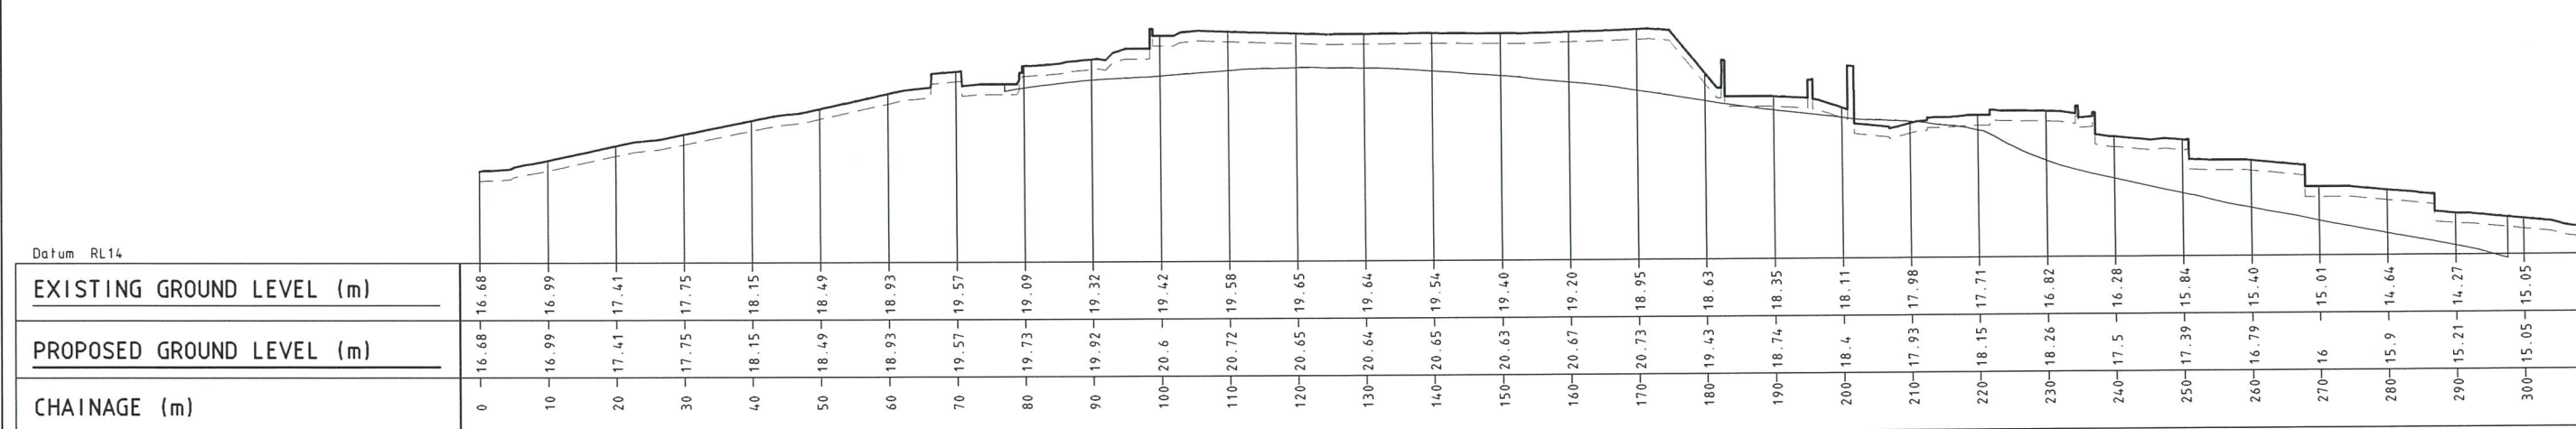


LONG SECTION CH-25

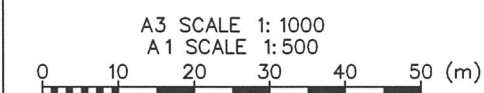


								Tab MP-01-924		 NZ TRANSPORT AGENCY WAKA KOTAHU				DRAFT Document Controller Check: <u>MLN</u> Date: <u>8/1/13</u> This drawing is not to be used for construction purposes unless signed approved and issued For Construction		SH1 WELLINGTON INNER CITY IMPROVEMENTS		Approved NOT FOR CONSTRUCTION	
																Status TARGET COST DESIGN		Revision A	
A FOR INFORMATION		CD		DG				08/07/13		Original Size A1		Memorial Park Alliance				MEMORIAL PARK - 01 GENERAL BULK EARTHWORKS LONG SECTION SHEET 2		Drawing Number MP-01-924	
Rev		Revision Description		Drawn		Checked		Designed		Design Checked		Approved		Date					

NOTES


1. ALL DIMENSIONS ARE IN METERS UNLESS NOTED OTHERWISE.

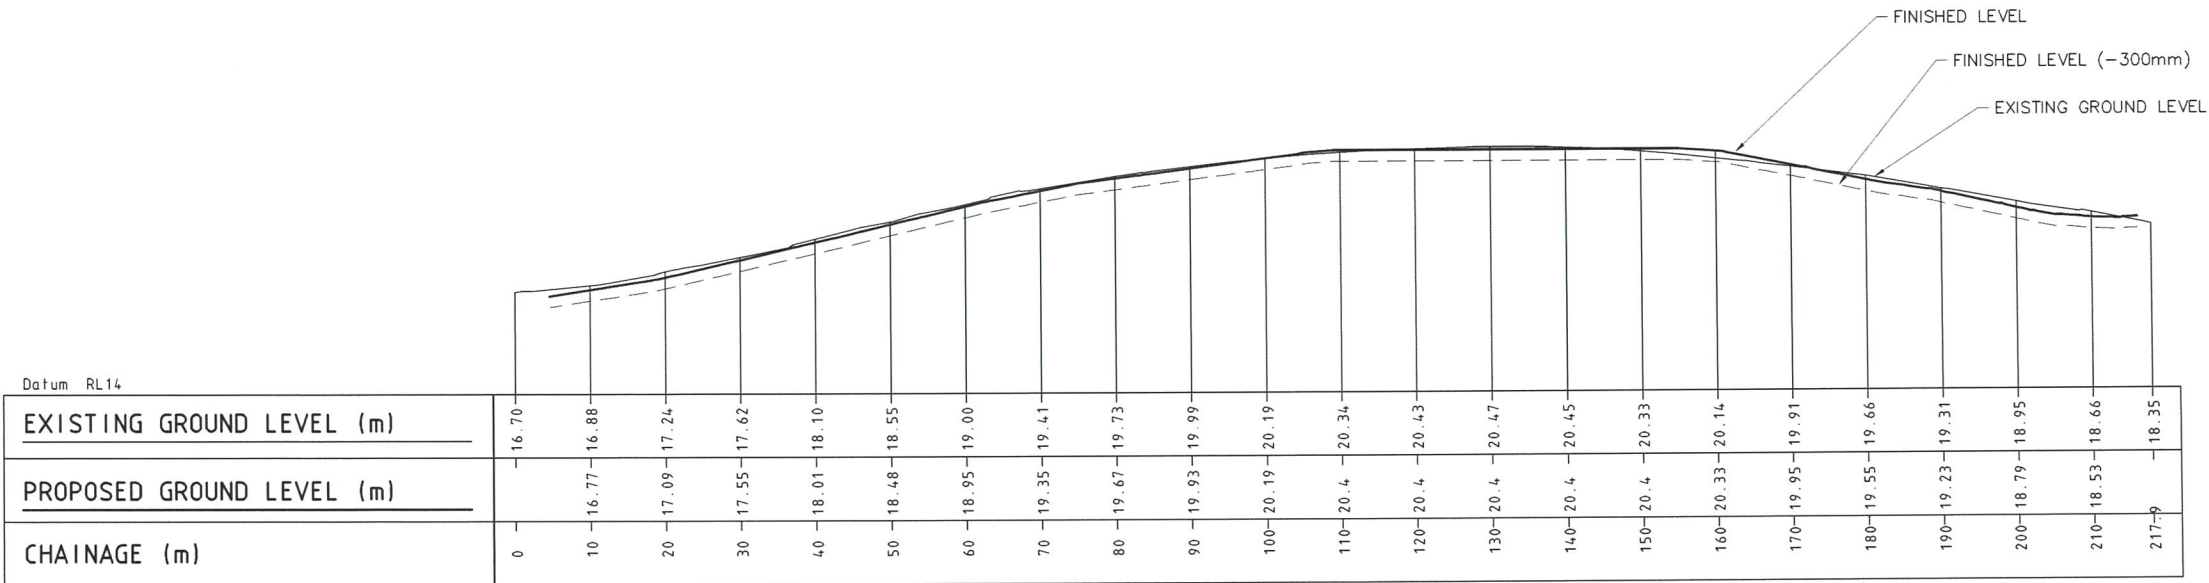


LONG SECTION A BUCKLE ST

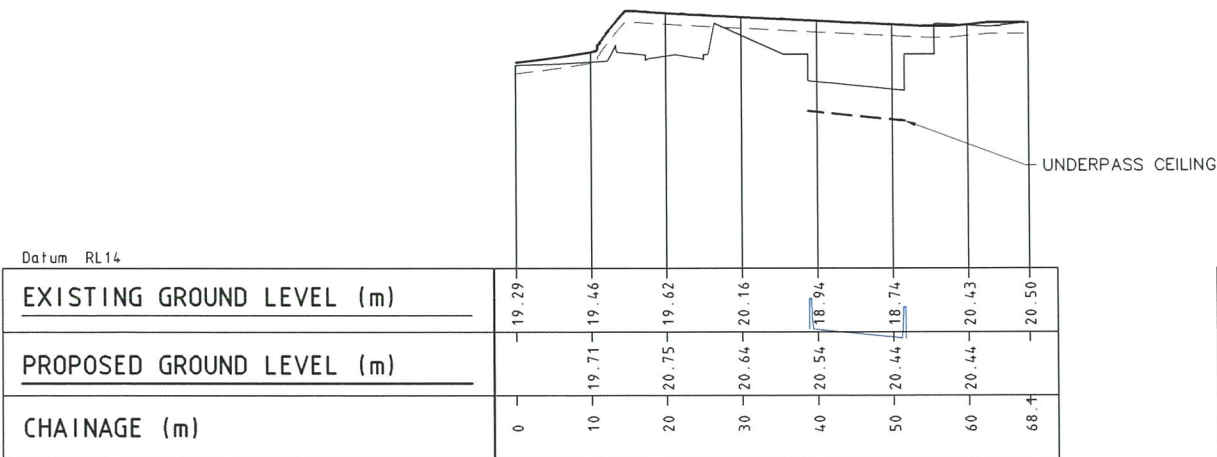



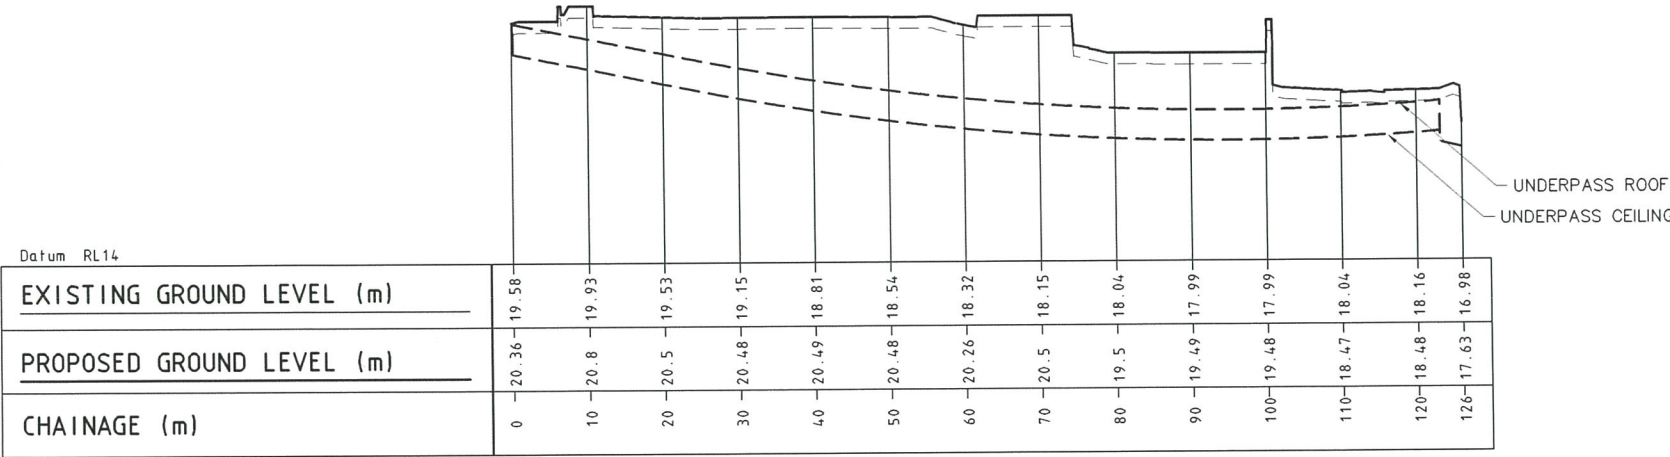

LONG SECTION B PARADE GROUND

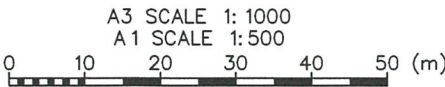

LONG SECTION C PARADE GROUND



				Tab MP-01-925		 NZ TRANSPORT AGENCY WAKA KOTAHU						DRAFT		SH1 WELLINGTON INNER CITY IMPROVEMENTS		Approved NOT FOR CONSTRUCTION	
				Scales 1: 1000 (A3) 1: 500 (A1)		Memorial Park Alliance				Document Controller Check: <u>MVA</u> Date: <u>8/1/13</u>						MEMORIAL PARK - 01 GENERAL BULK EARTHWORKS LONG SECTION SHEET 3	
A	FOR INFORMATION			CD	<u>—</u>					DG		<u>—</u>	<u>08/01/13</u>	Original Size A1		This drawing is not to be used for construction purposes unless signed approved and issued For Construction	
Rev	Revision	Description		Drawn	Drawing Checked	Designed	Design Checked	Approved	Date								